


☒ CONE OR CHANNELIZING DEVICE  
(SEE STD 7-13)

1. RETROREFLECTORIZED SIGNS AND FLASHING BEACON SHALL BE INSTALLED AT EACH SIGN FOR NIGHT-TIME USE.
2. DISTANCES MAY VARY AS APPROVED BY THE ENGINEER.
3. FLAGGERS REQUIRED TO CONTROL TRAFFIC WHENEVER THE CONTRACTOR MUST INTERRUPT TRAFFIC FLOW TO ACCESS THE WORK SITE WITH MATERIALS OR EQUIPMENT.

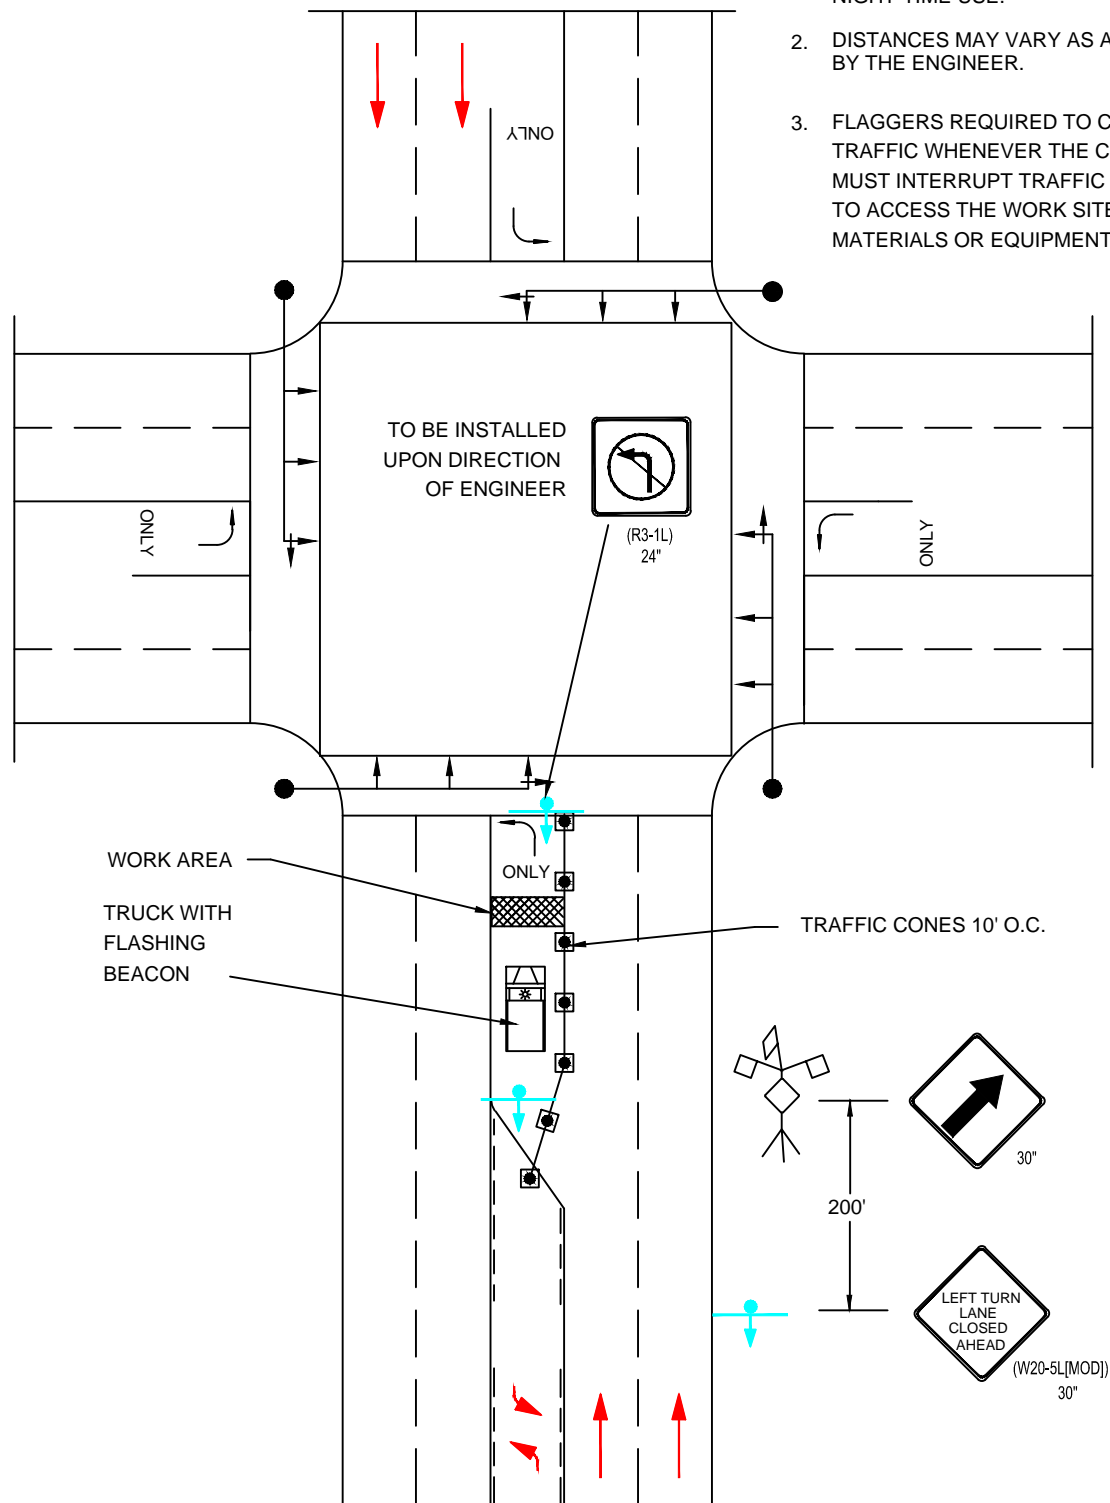

# TRAFFIC CONTROL PLAN

## 5 LANE ROADWAY, LEFT TURN LANE CLOSED

I:\Standard\_Plans

DRAWING NUMBER	STD7-5
SCALE	NONE
REVISION DATE	06/10
DEPARTMENT	PW